

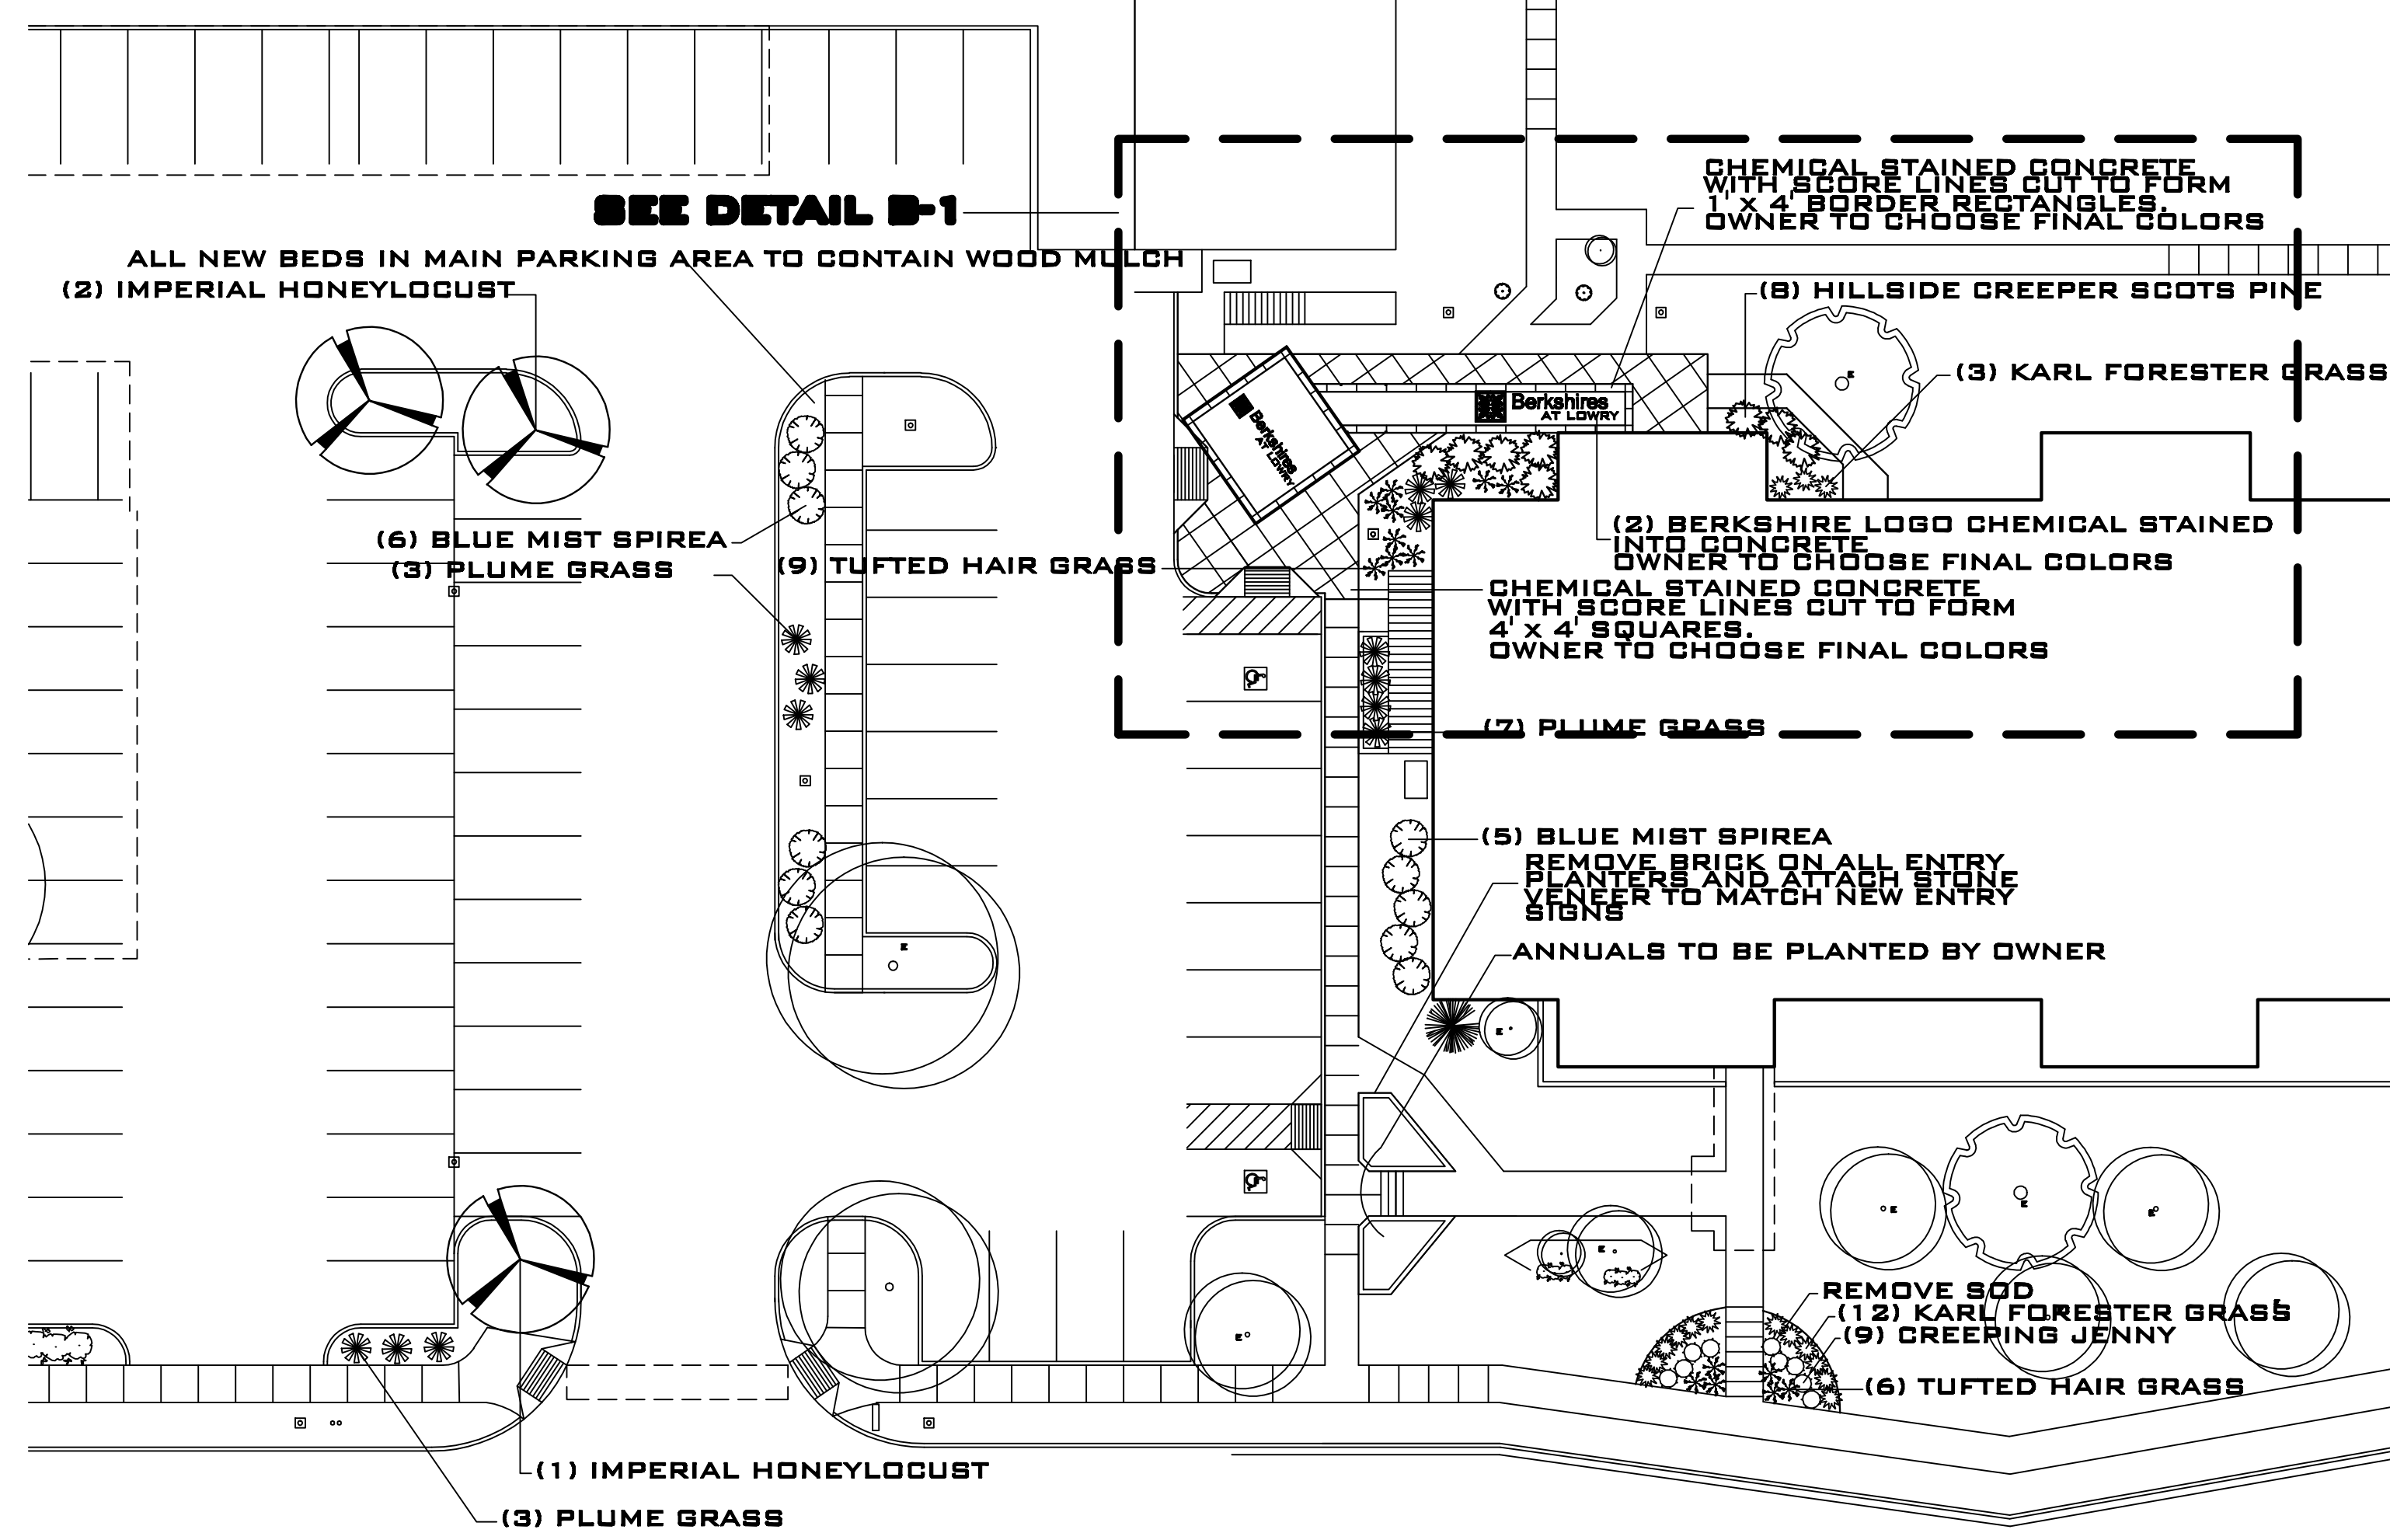
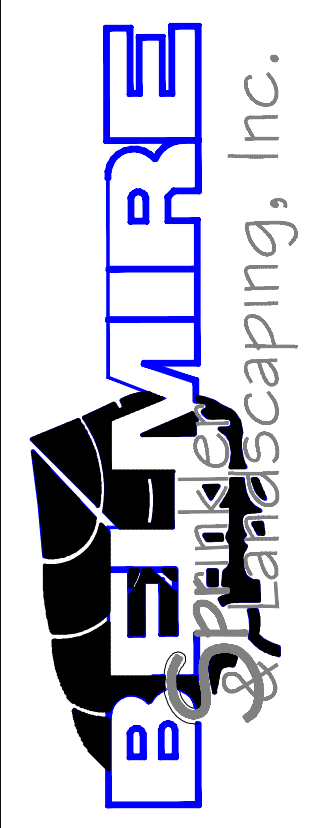


Rev. #	Date	Drawn By	Description
1			
2			
3			
4			



Designed By:	JVA	Date:	4/3/2008
Drawn By:	JVA	Checked By:	
Created By:		Cross Chk'd By:	
Approved By:		Date:	

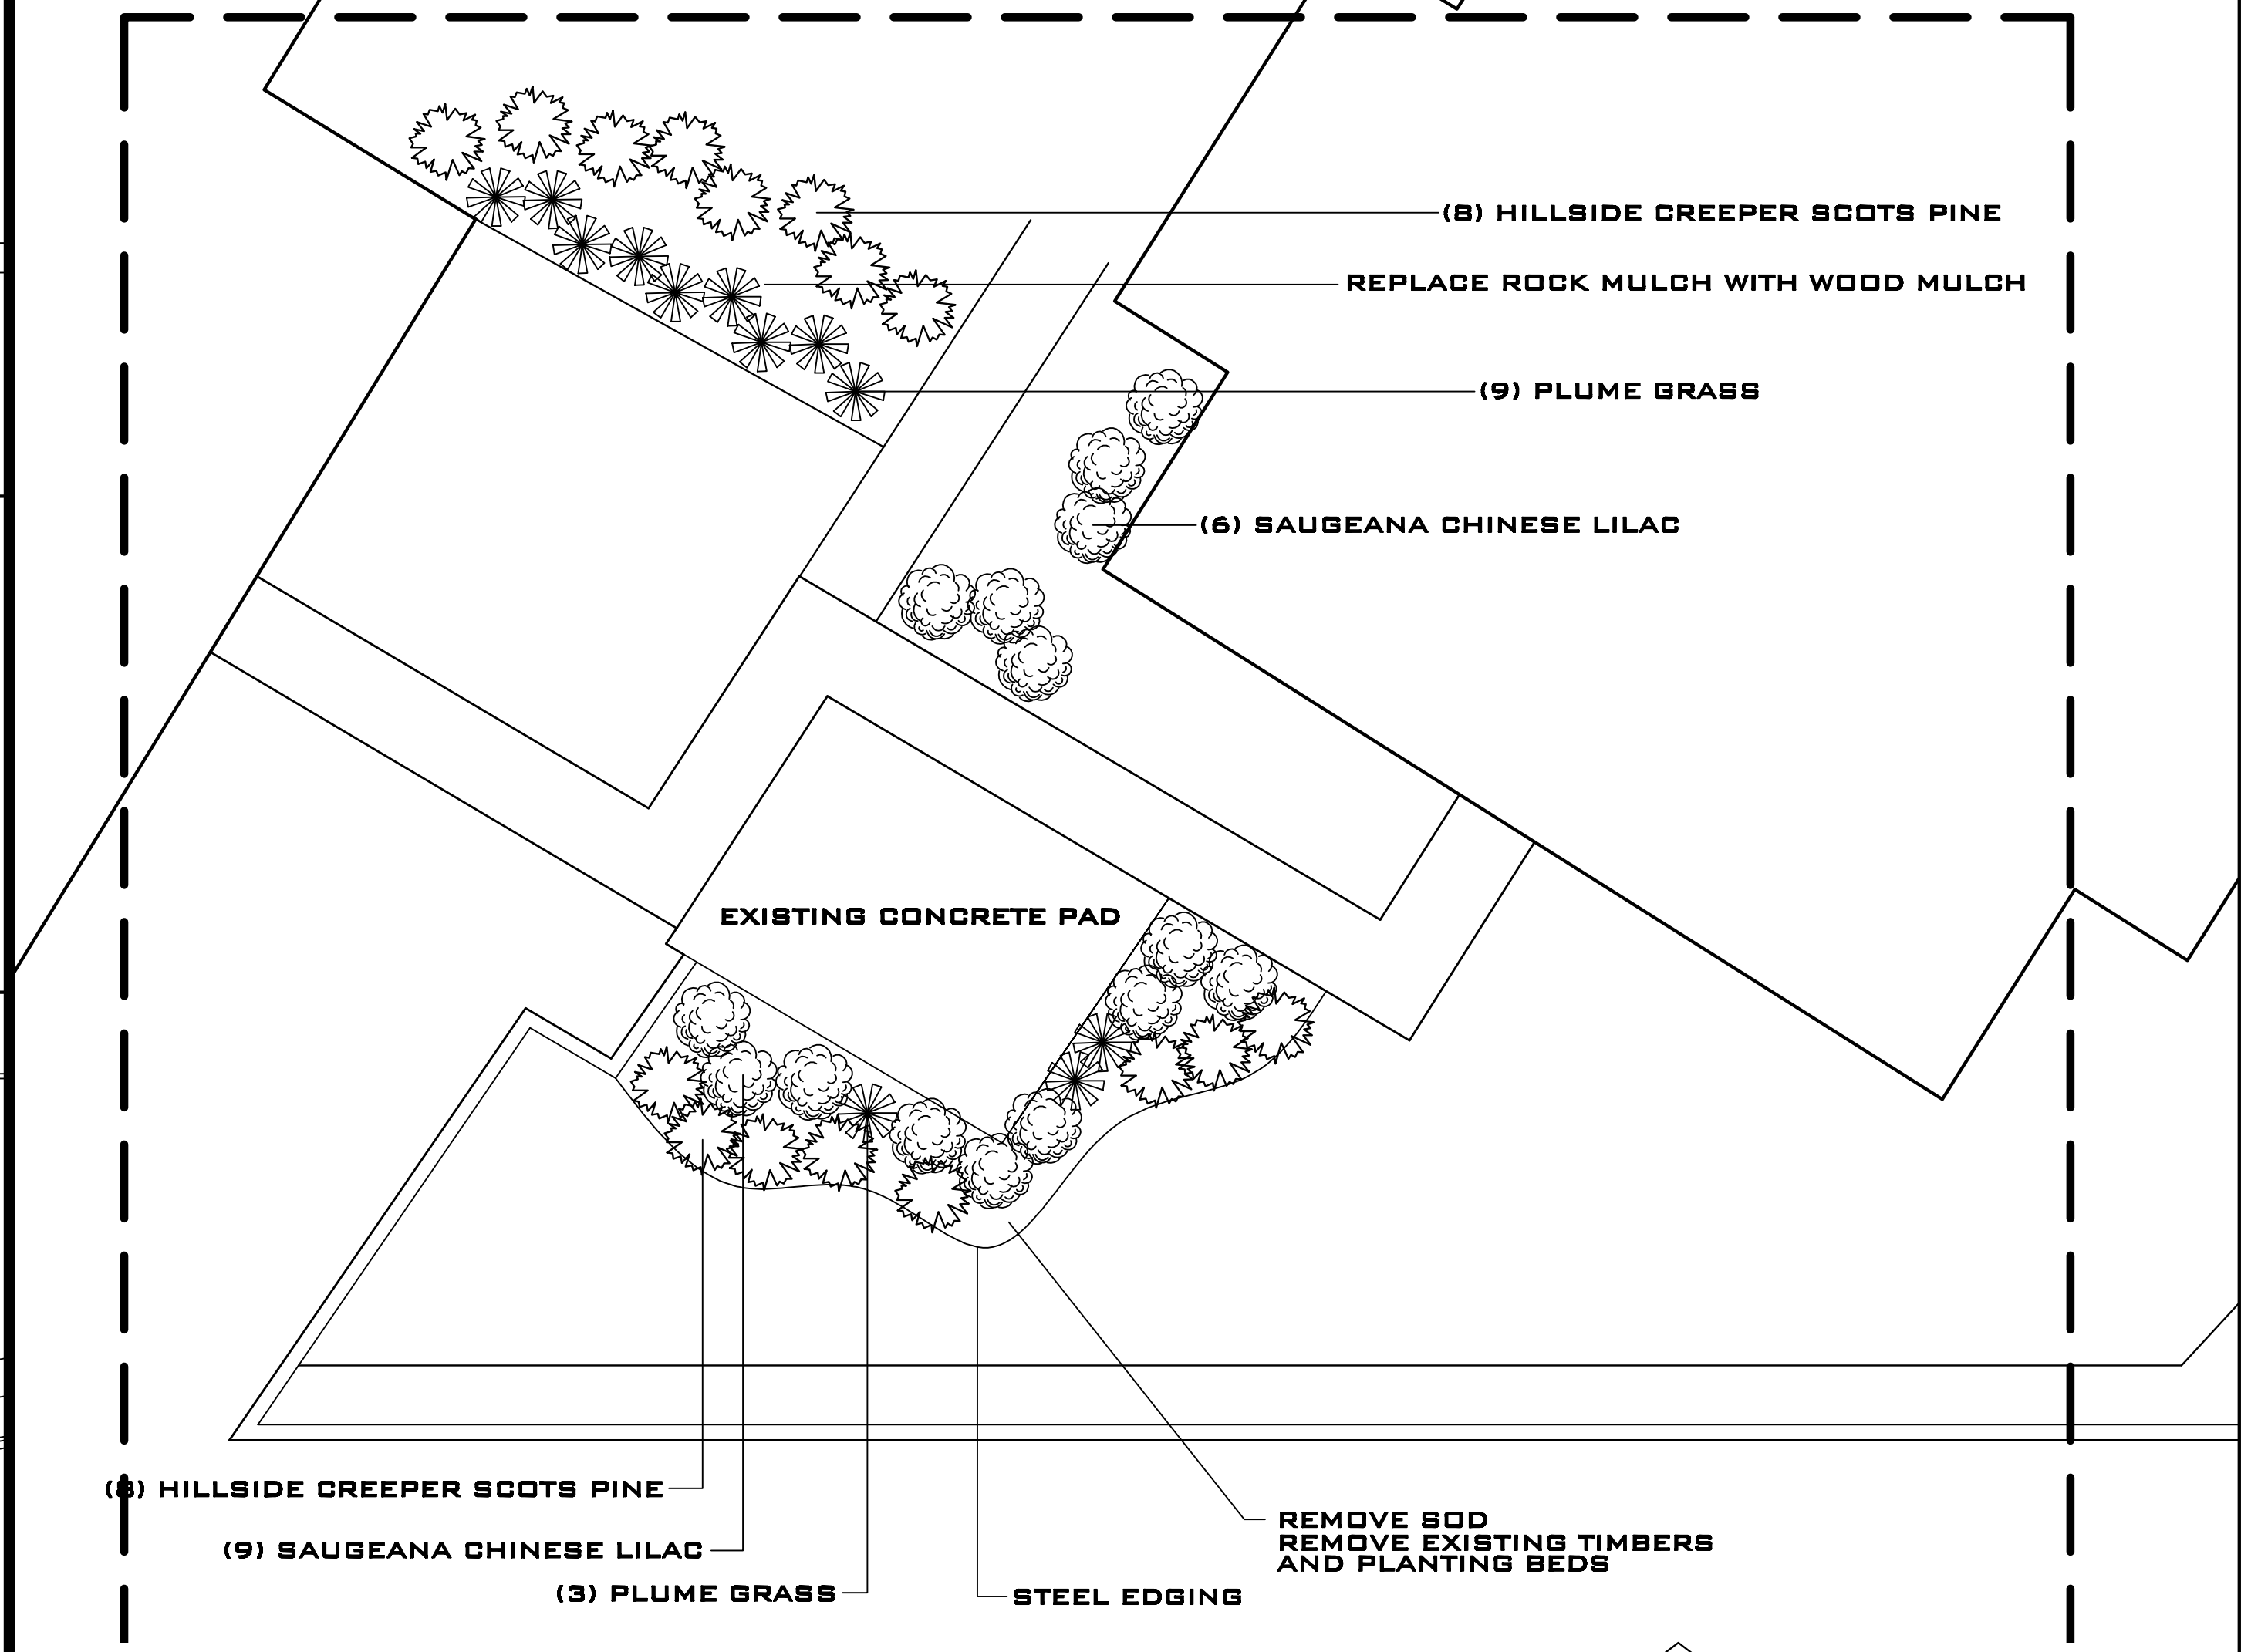



**B**  
**1** MAIN ENTRANCE-NEW LEASING OFFICE  
SCALE: 1"=20'-0"

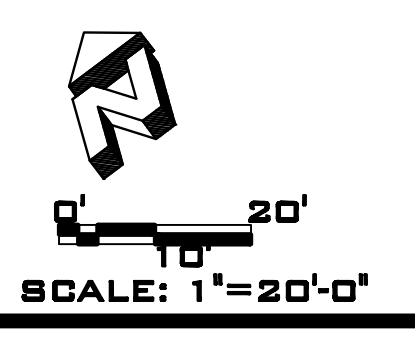

**C**  
**3** UNDERGROUND ENTRY/CONCRETE PAD  
SCALE: 1"=10'-0"

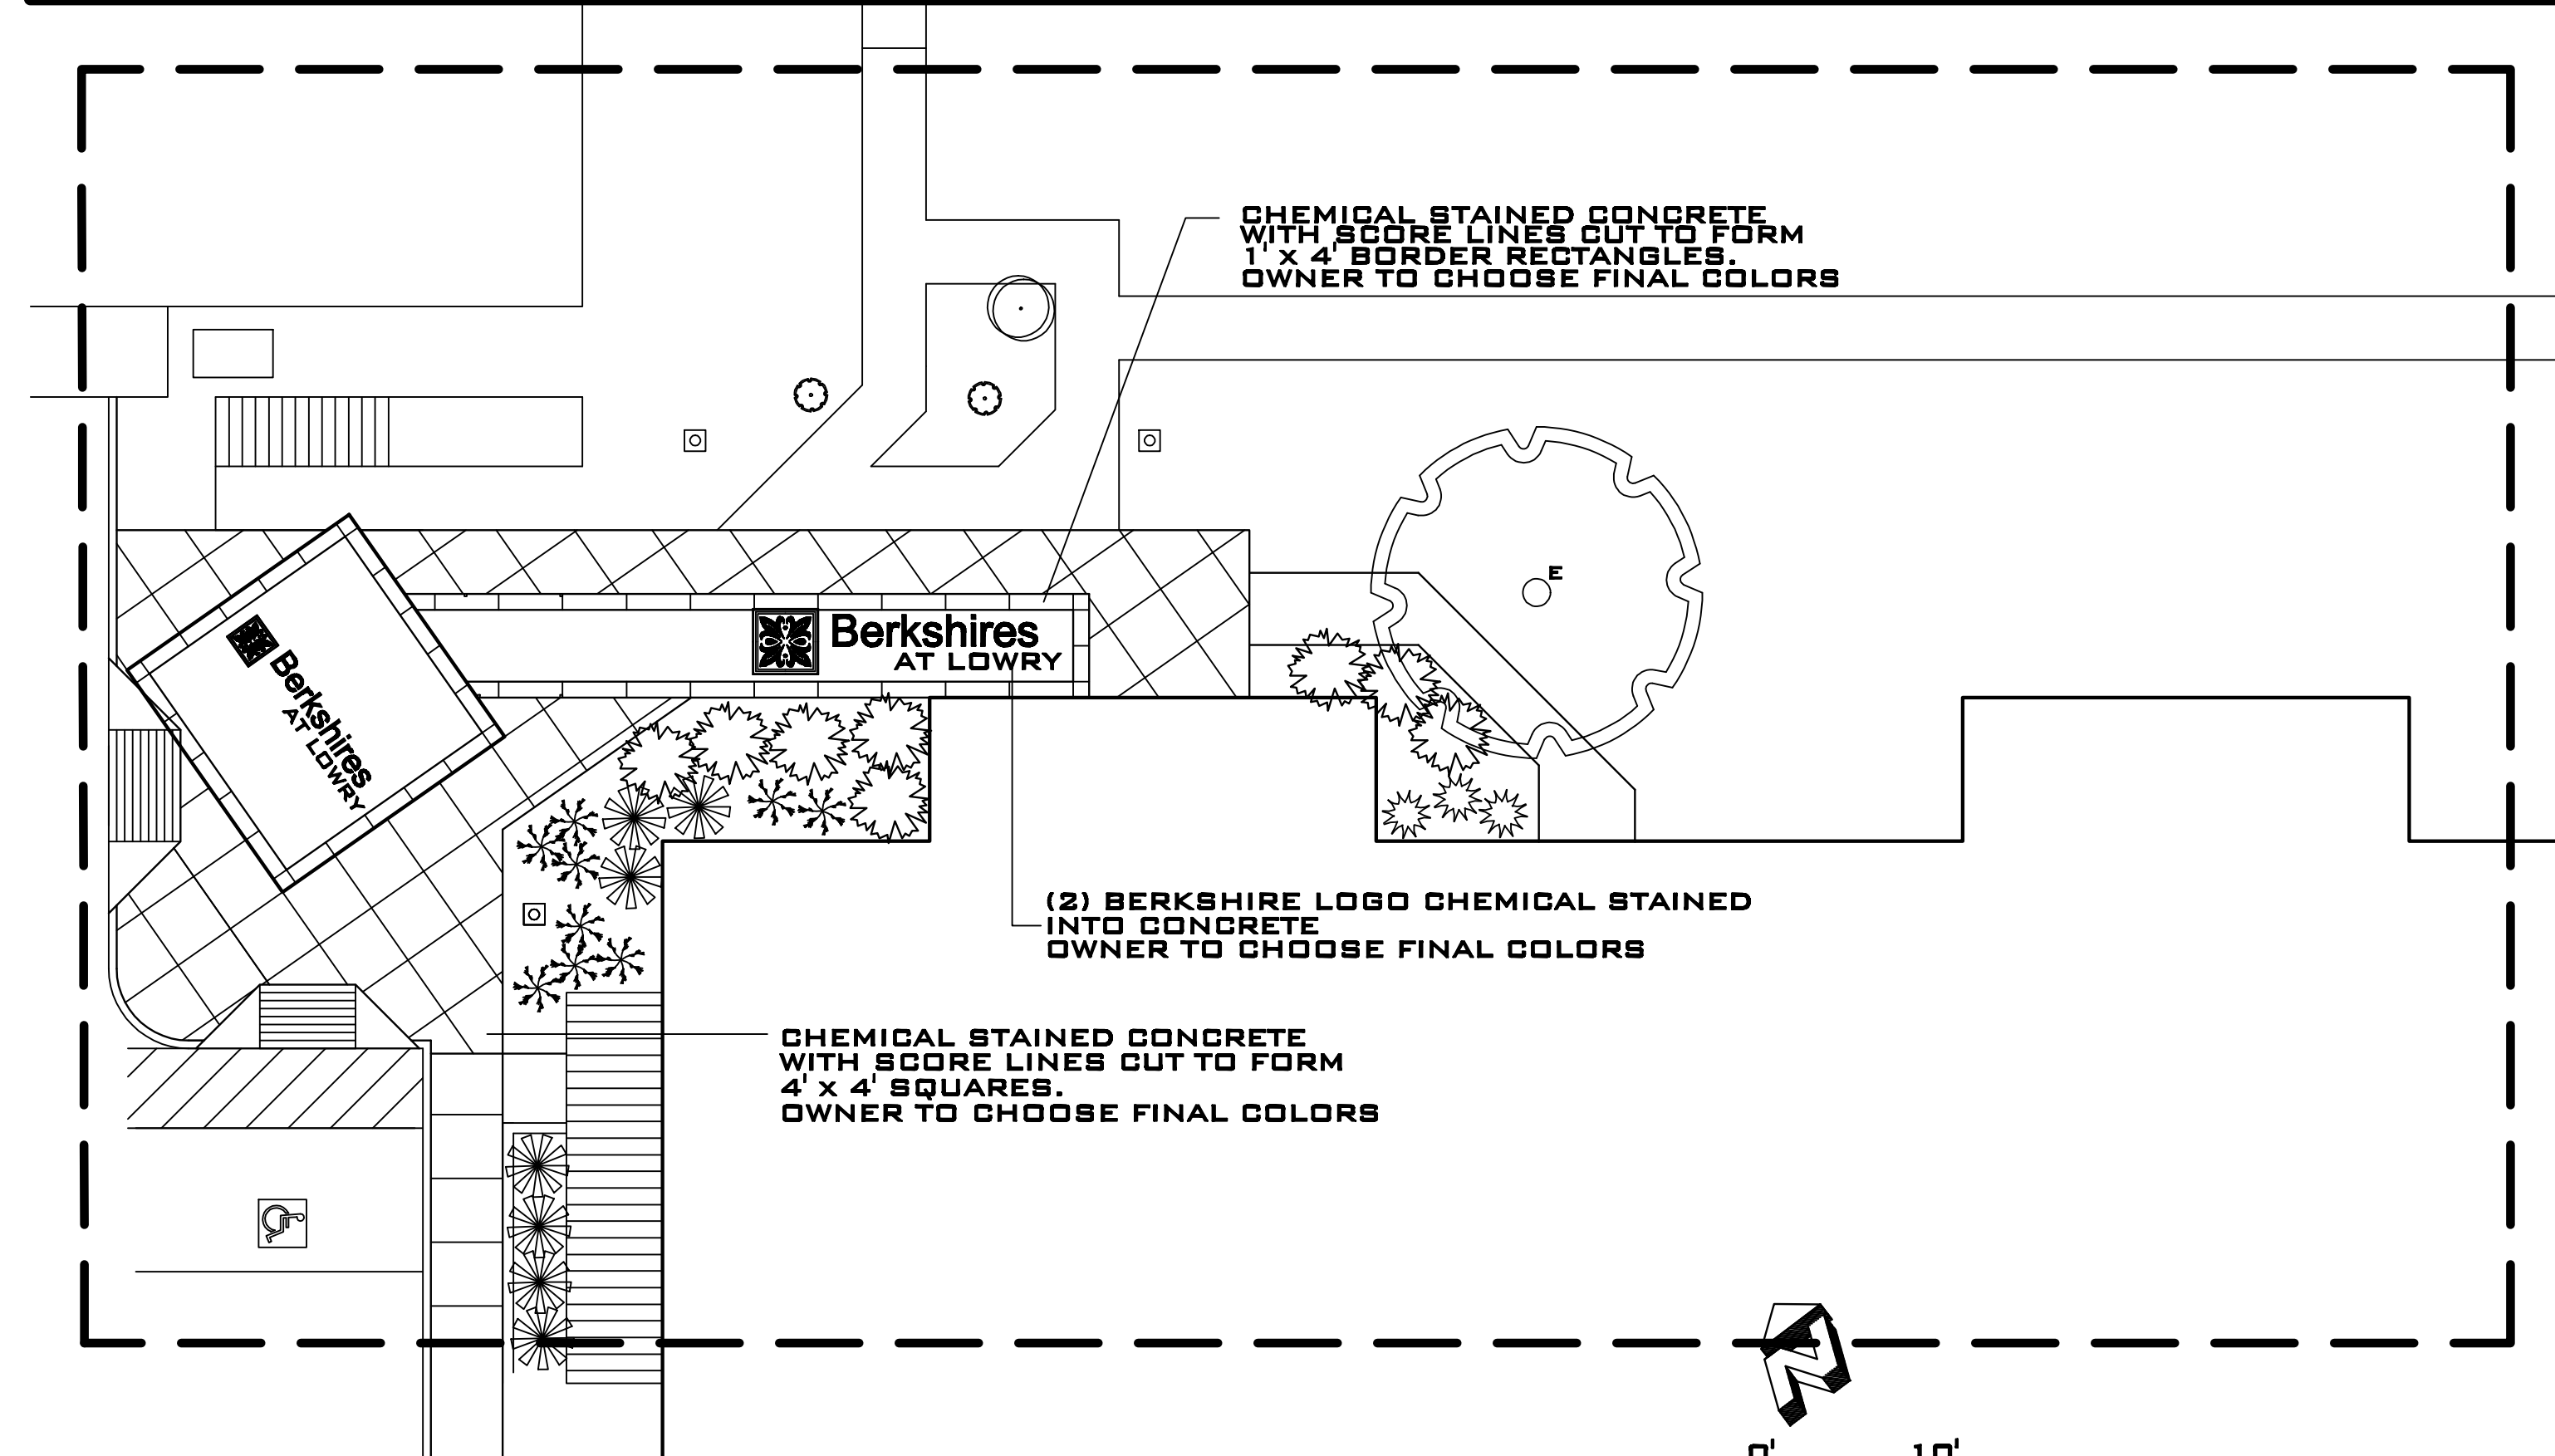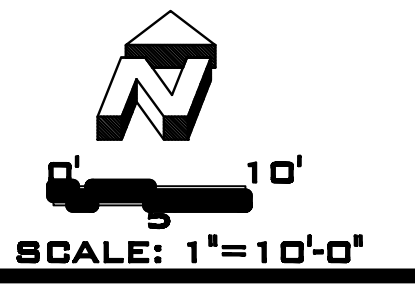

**C**  
**2** ENTRANCE PATIO DETAIL  
SCALE: 1"=10'-0"

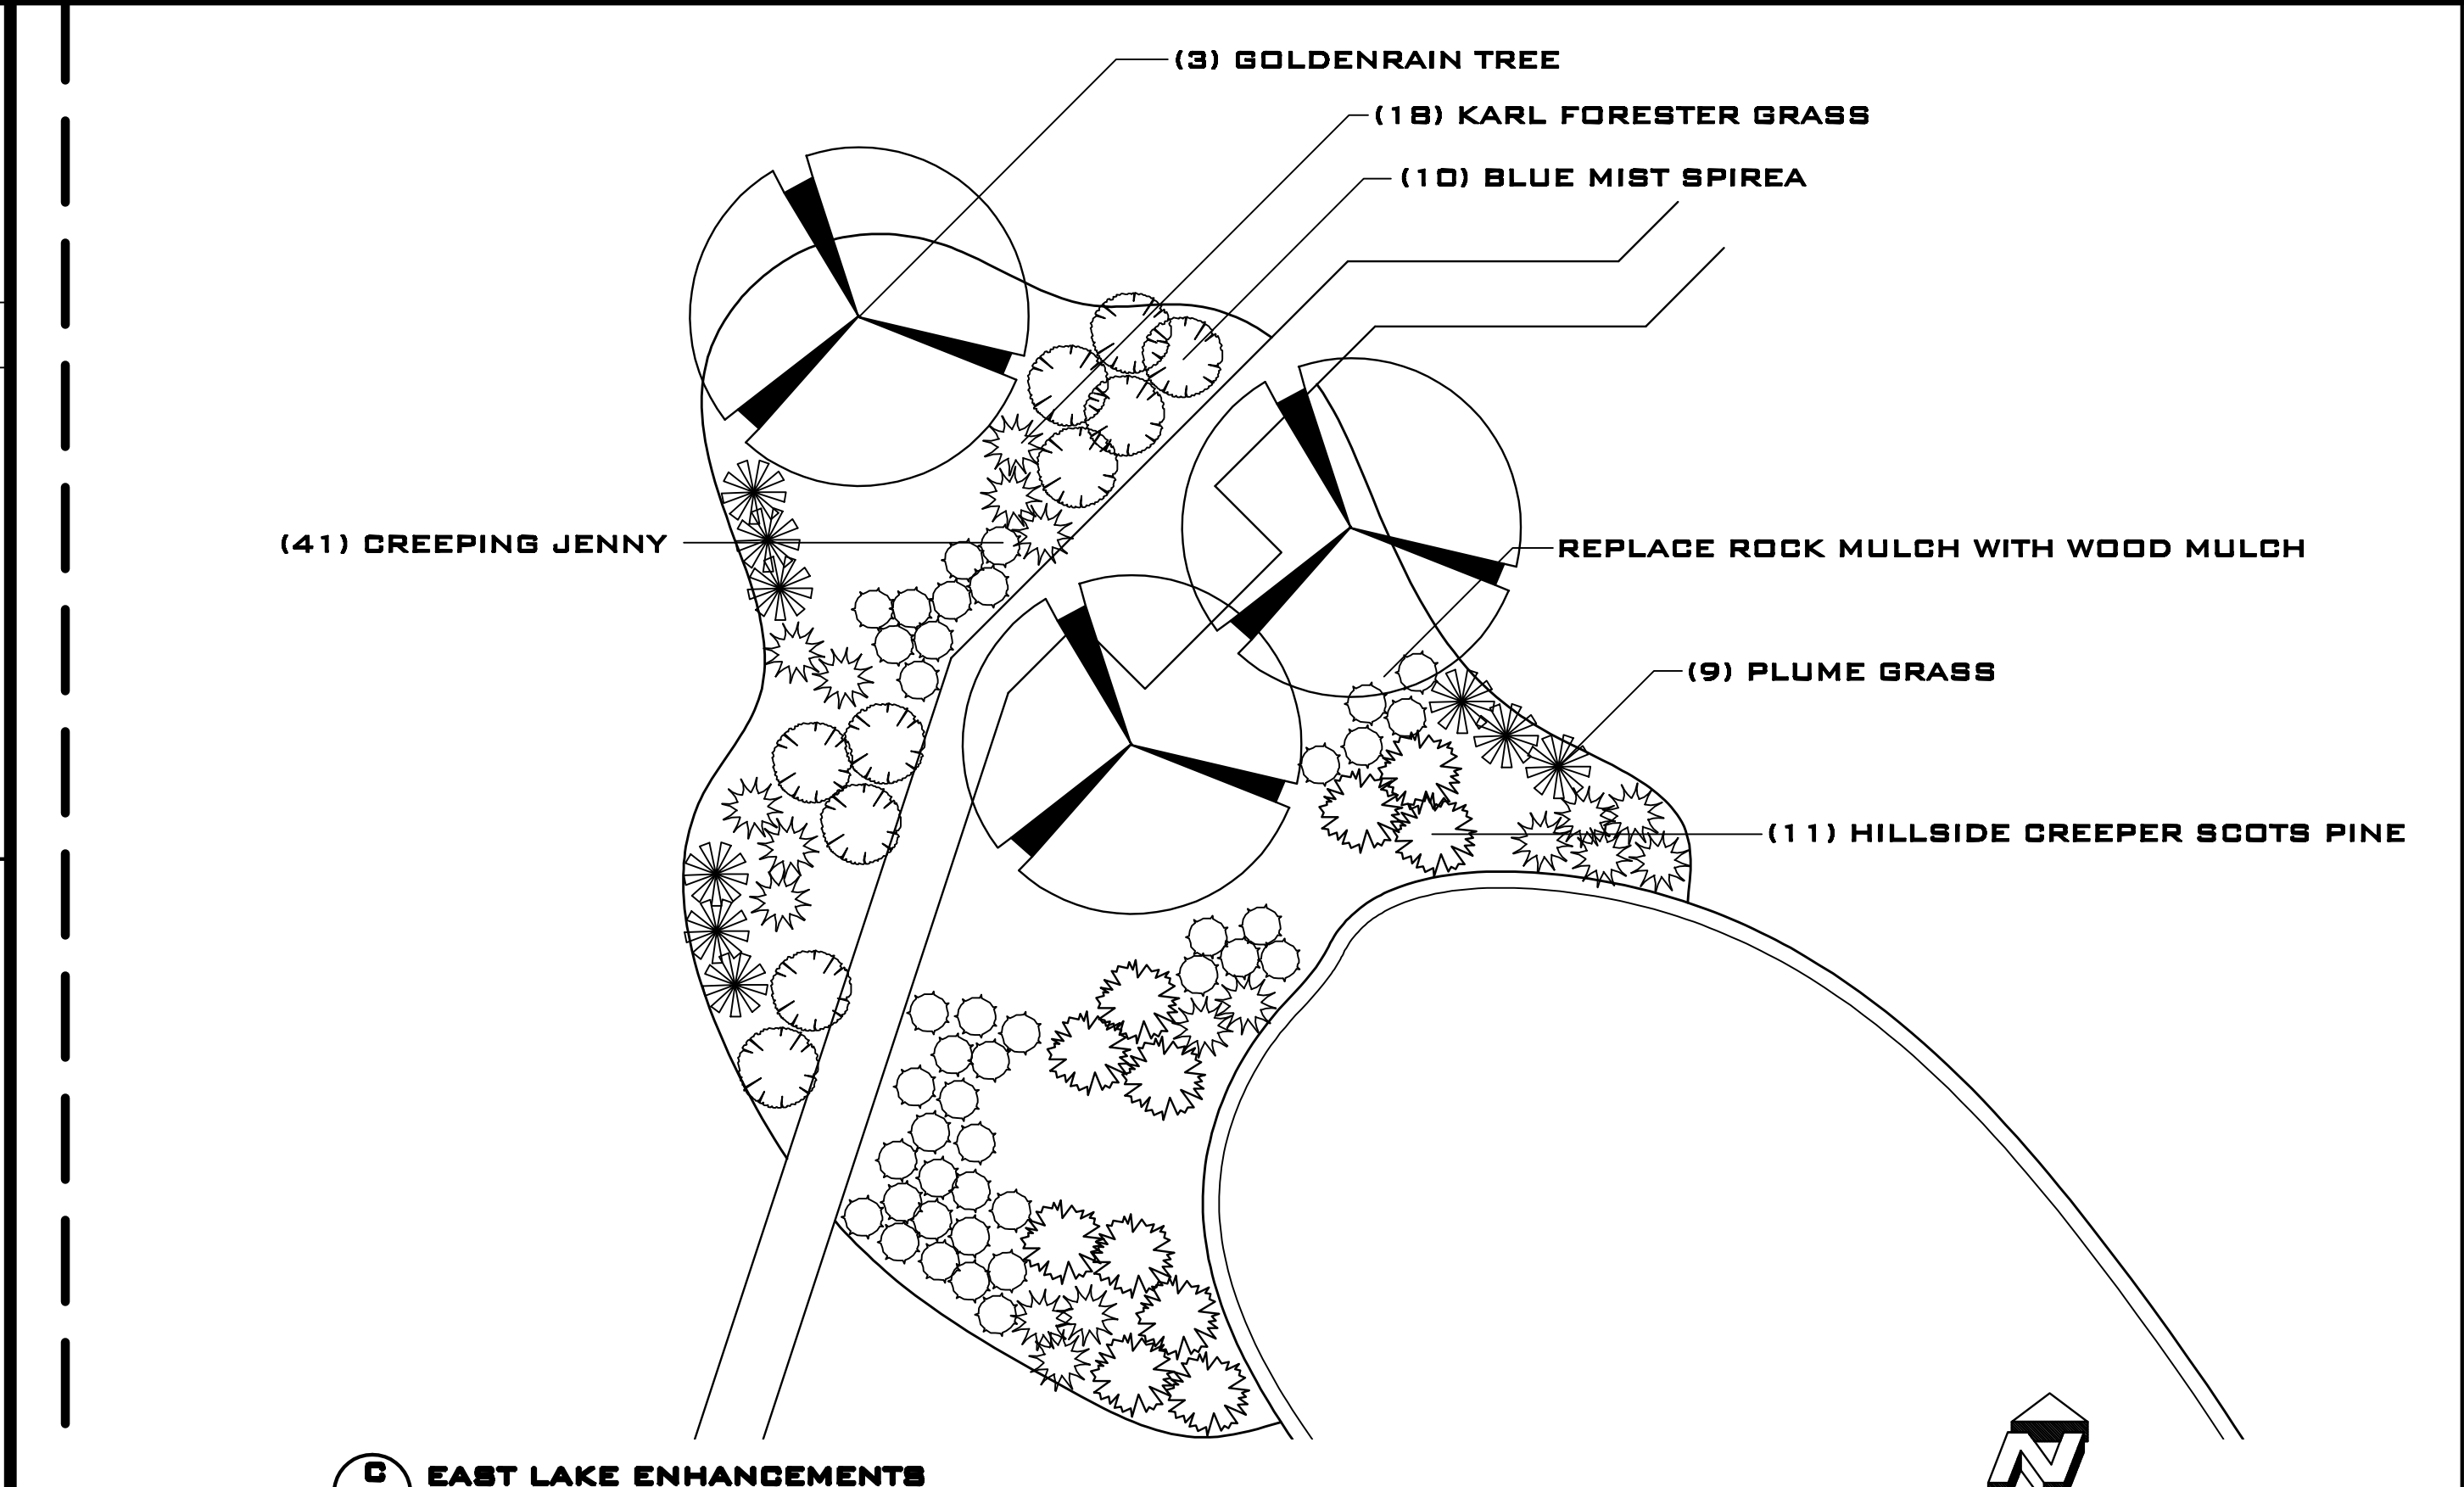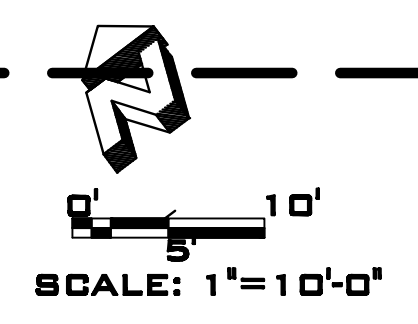

**C**  
**4** EAST LAKE ENHANCEMENTS  
SCALE: 1"=10'-0"

