



C
1 NORTHEAST LAKE ENHANCEMENTS
SCALE: 1"=20'-0"

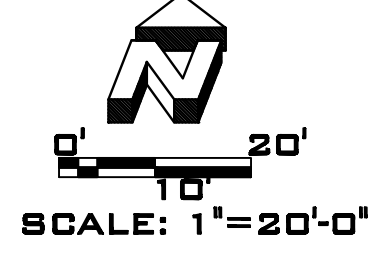


C
2 POOL PATIO RENDERING
SCALE: N.T.S.

NOTES:

THIS IS NOT A CONSTRUCTION DOCUMENT. THIS IS A PRELIMINARY DRAWING. THIS DRAWING MUST BE REVIEWED, APPROVED, AND STAMPED BY A COLORADO LICENSED LANDSCAPE ARCHITECT PRIOR TO CONSTRUCTION.

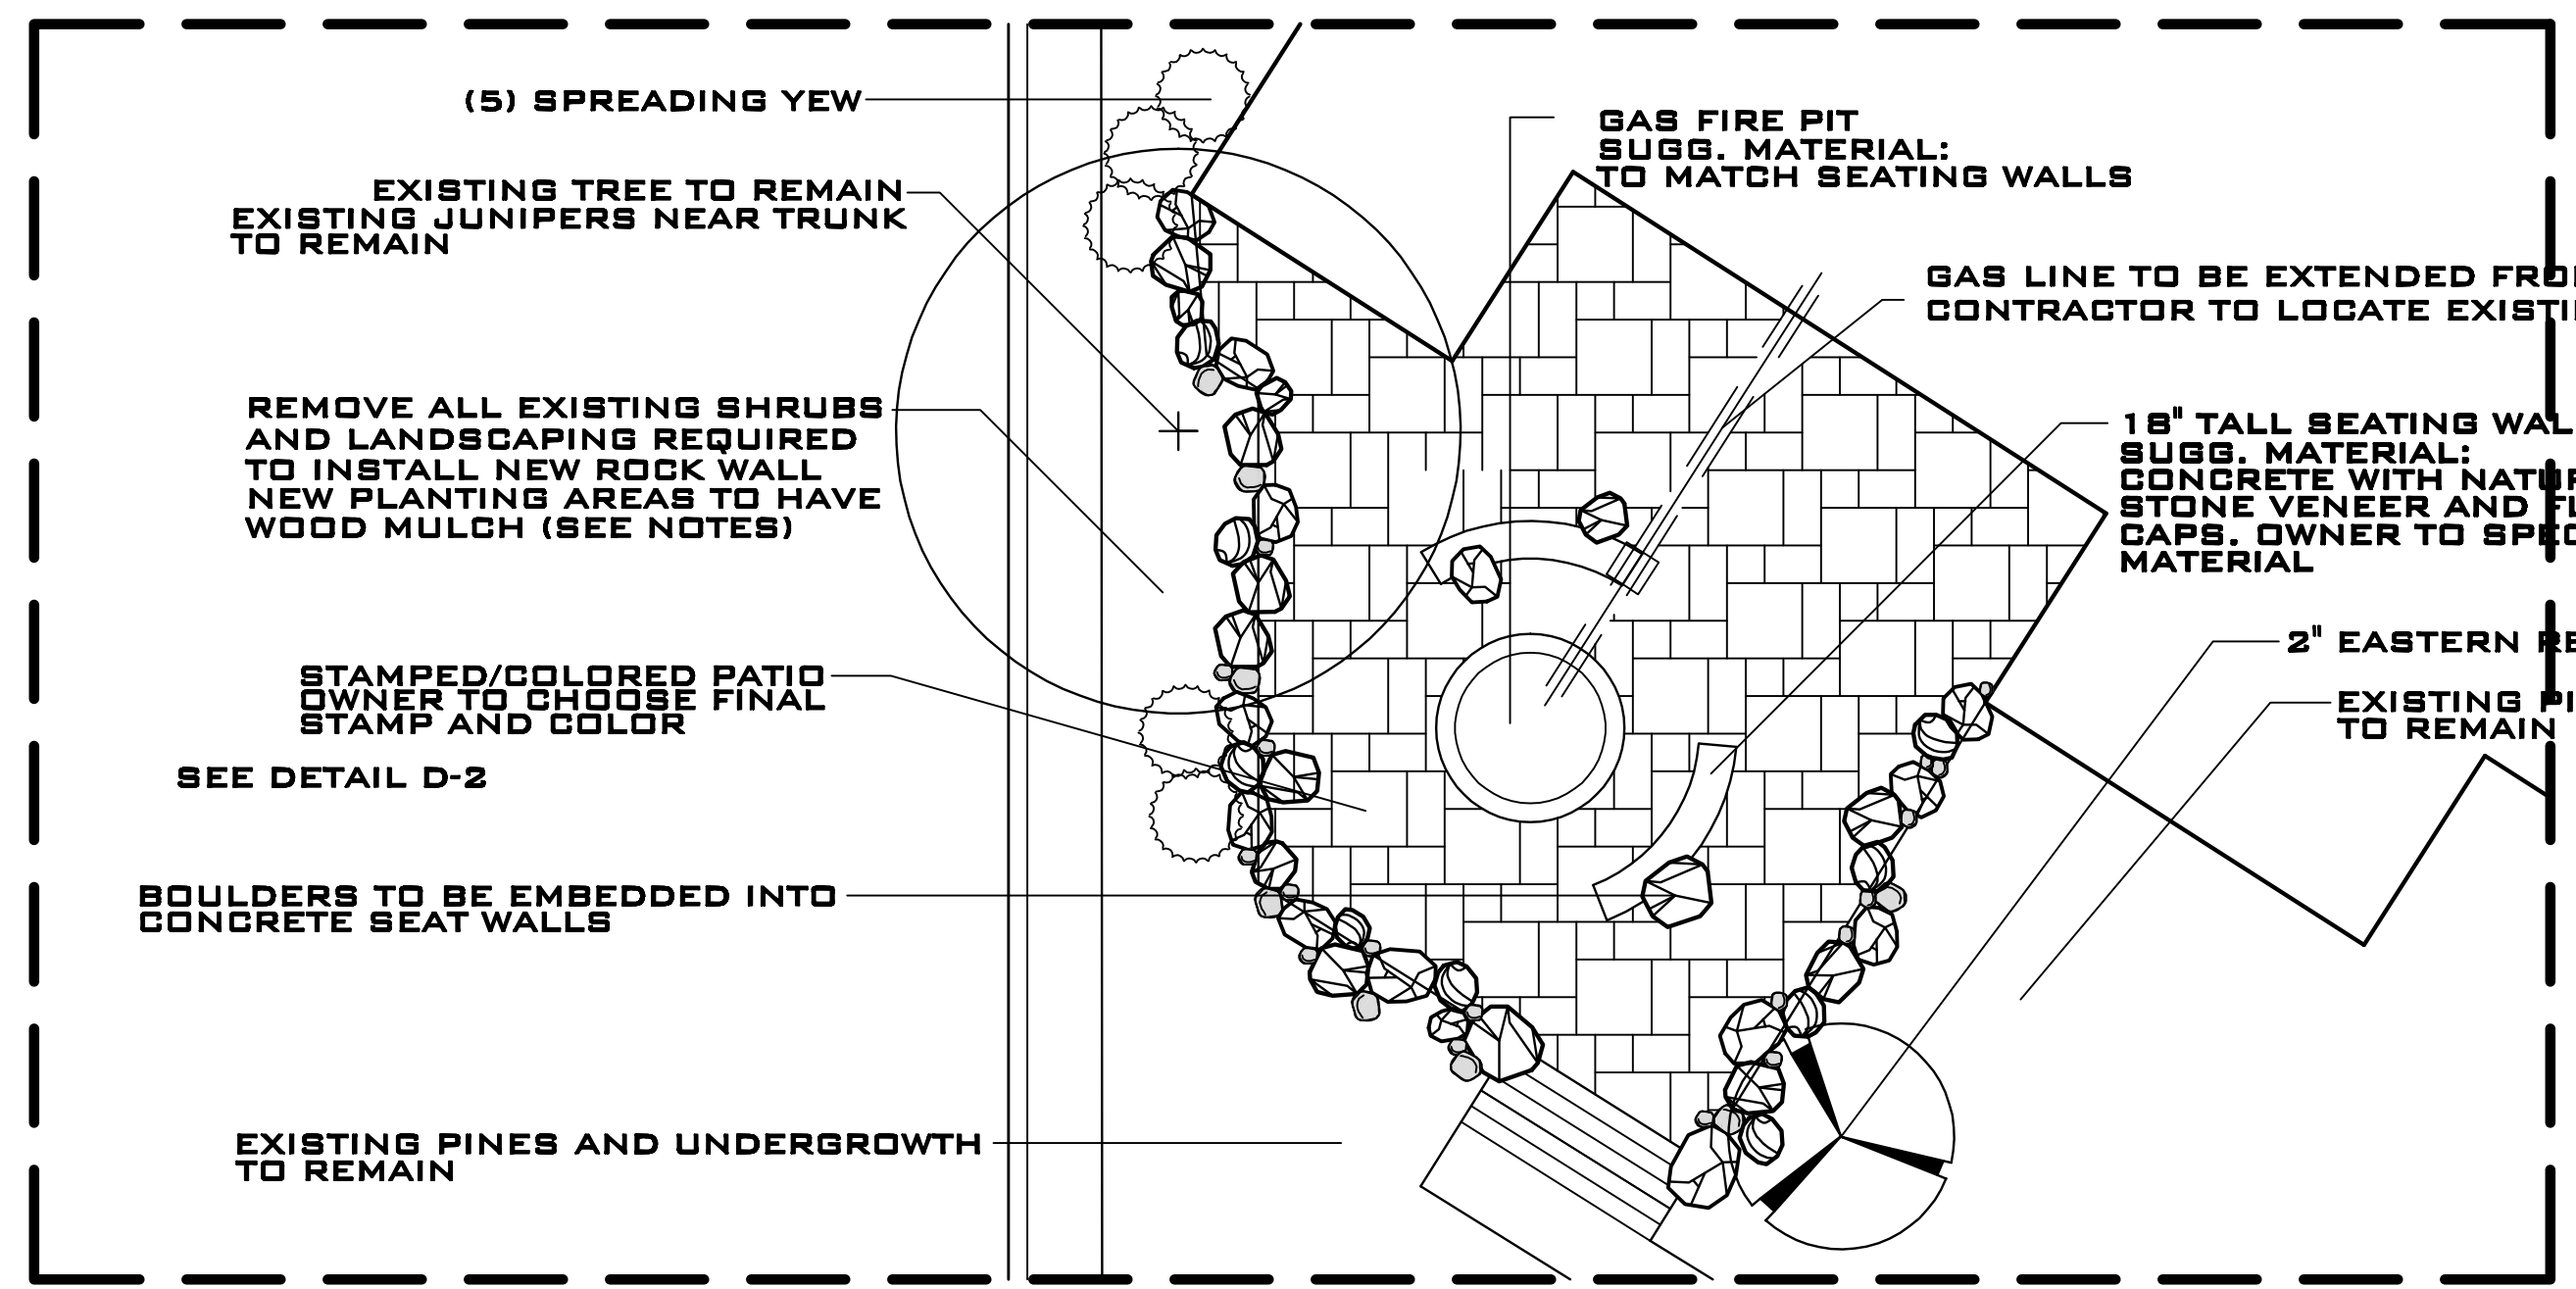

C
3 POOL PATIO DETAIL
SCALE: 1"=10'-0"

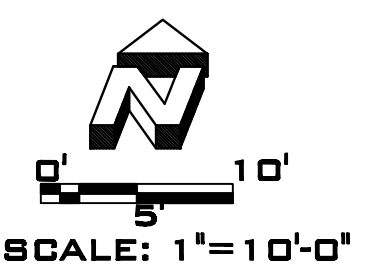

Rev. #	Date	Drawn By	Description
1			
2			
3			
4			

Designed By:	JDA	Date:	4/3/2008
Drawn By:	JDA		
Checked By:			
Cross Ck'd By:			
Approved By:			

