



MATCHLINE DETAIL A

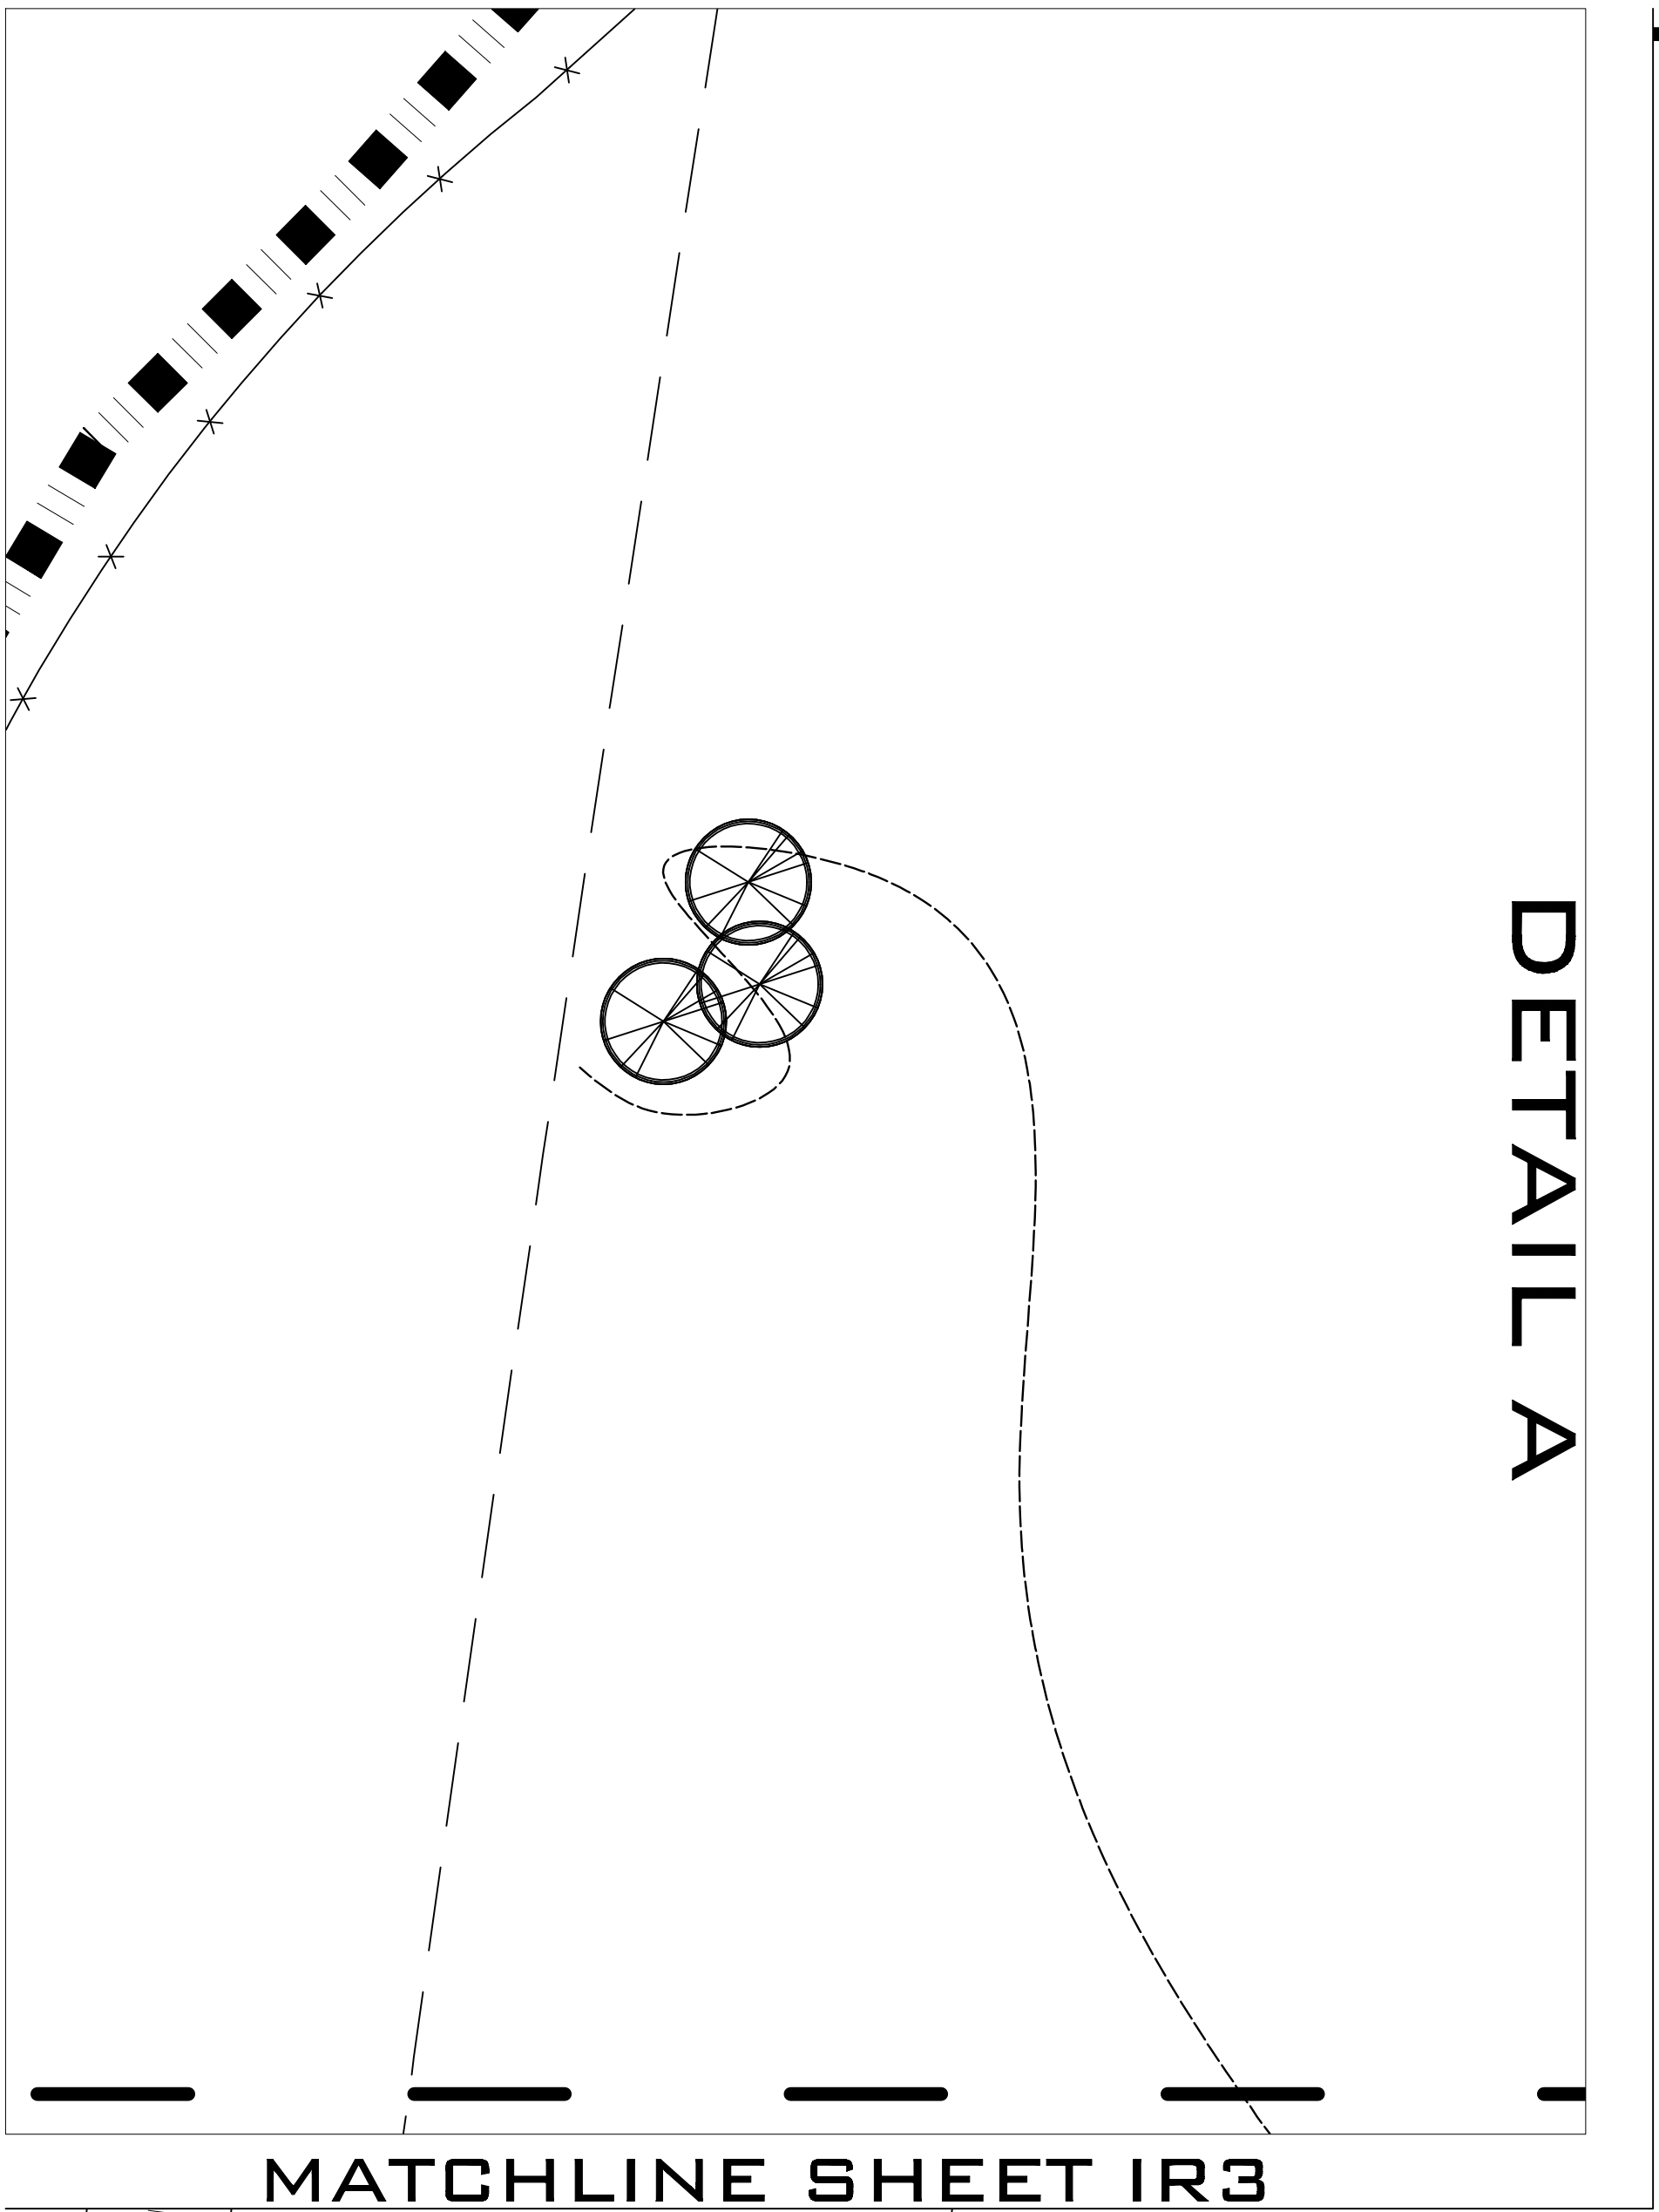


DETAIL A

MATCHLINE SHEET IR-3

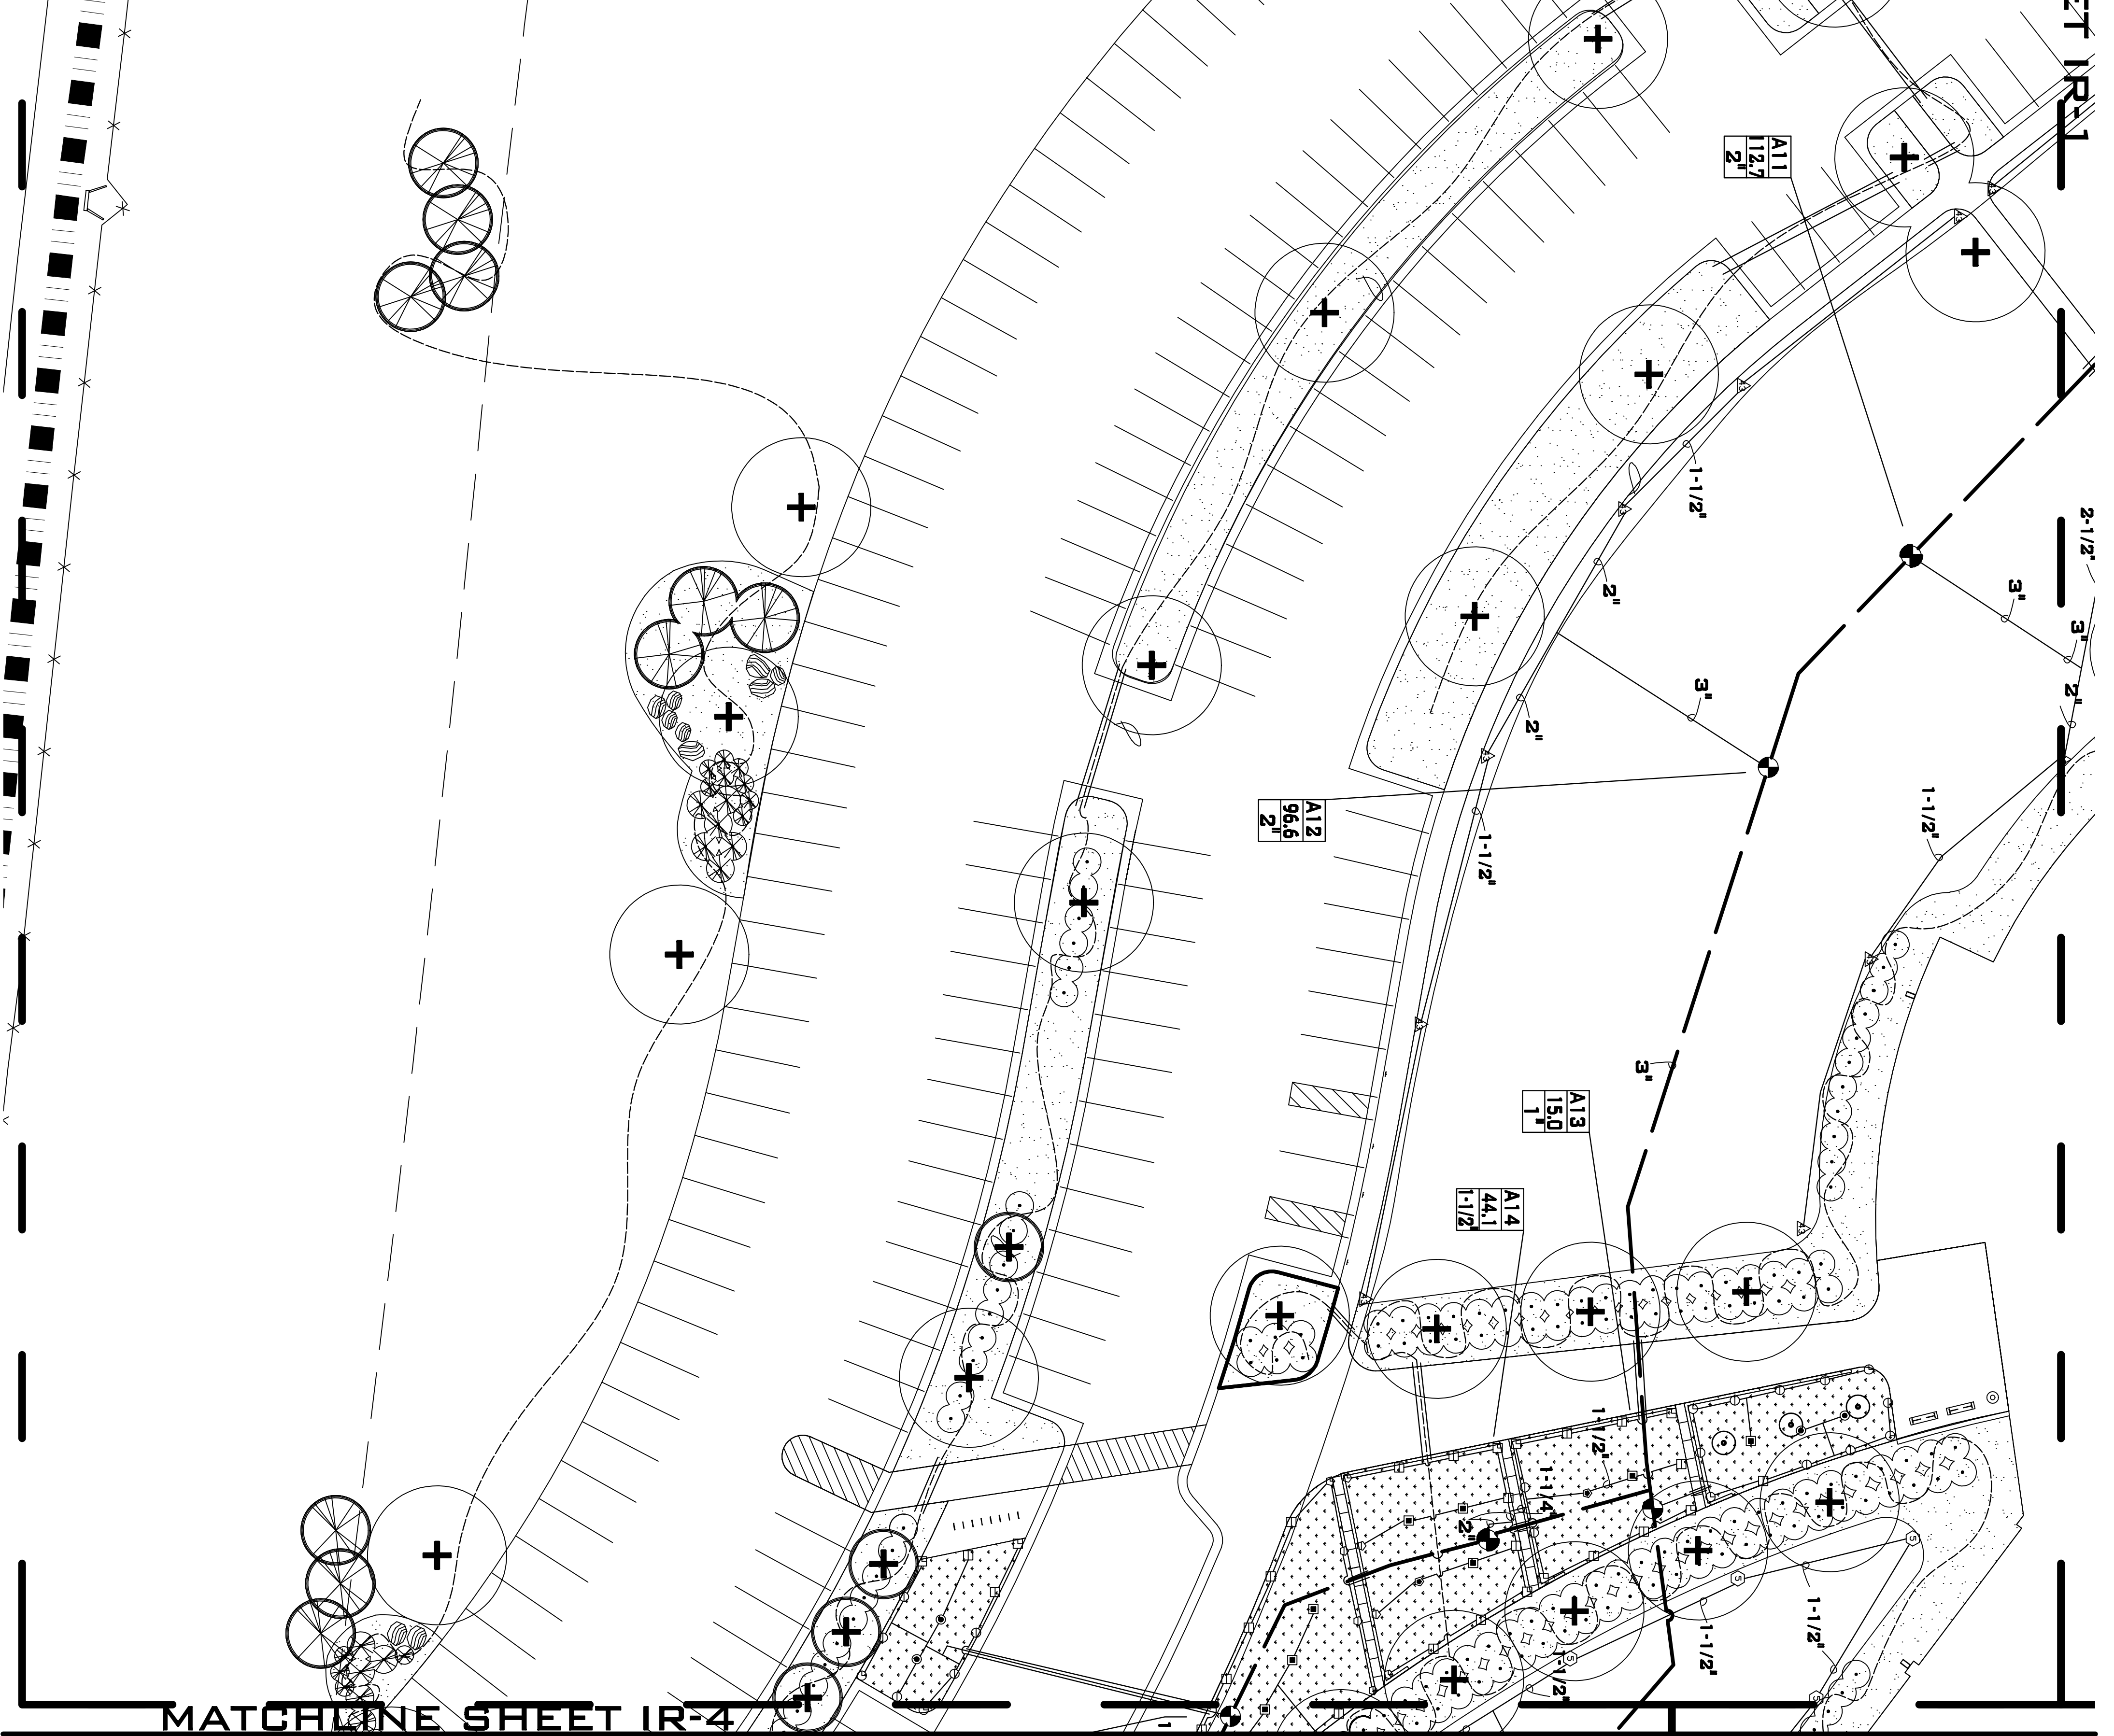

MATCHLINE SHEET IR-1

MATCHLINE SHEET IR-4

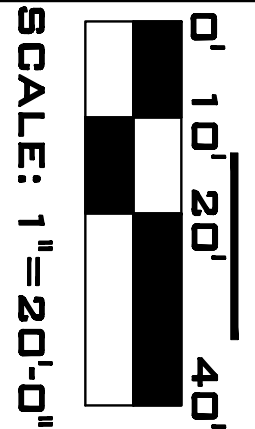

Designed By: JDA
 Drawn By: JDA
 Checkd By: KV
 Case Checkd By:
 Approved By:
 Date: 9/7/2009

Rev #
 Title
 Date
 Checkd
 Remarks

JFRC
 WARREN AFB

IRRIGATION PLAN
 LAYOUT

SHEET
 3 OF 6