


MATCHLINE SHEET IR-3

MATCHLINE SHEET IR-2

RAPER ARM

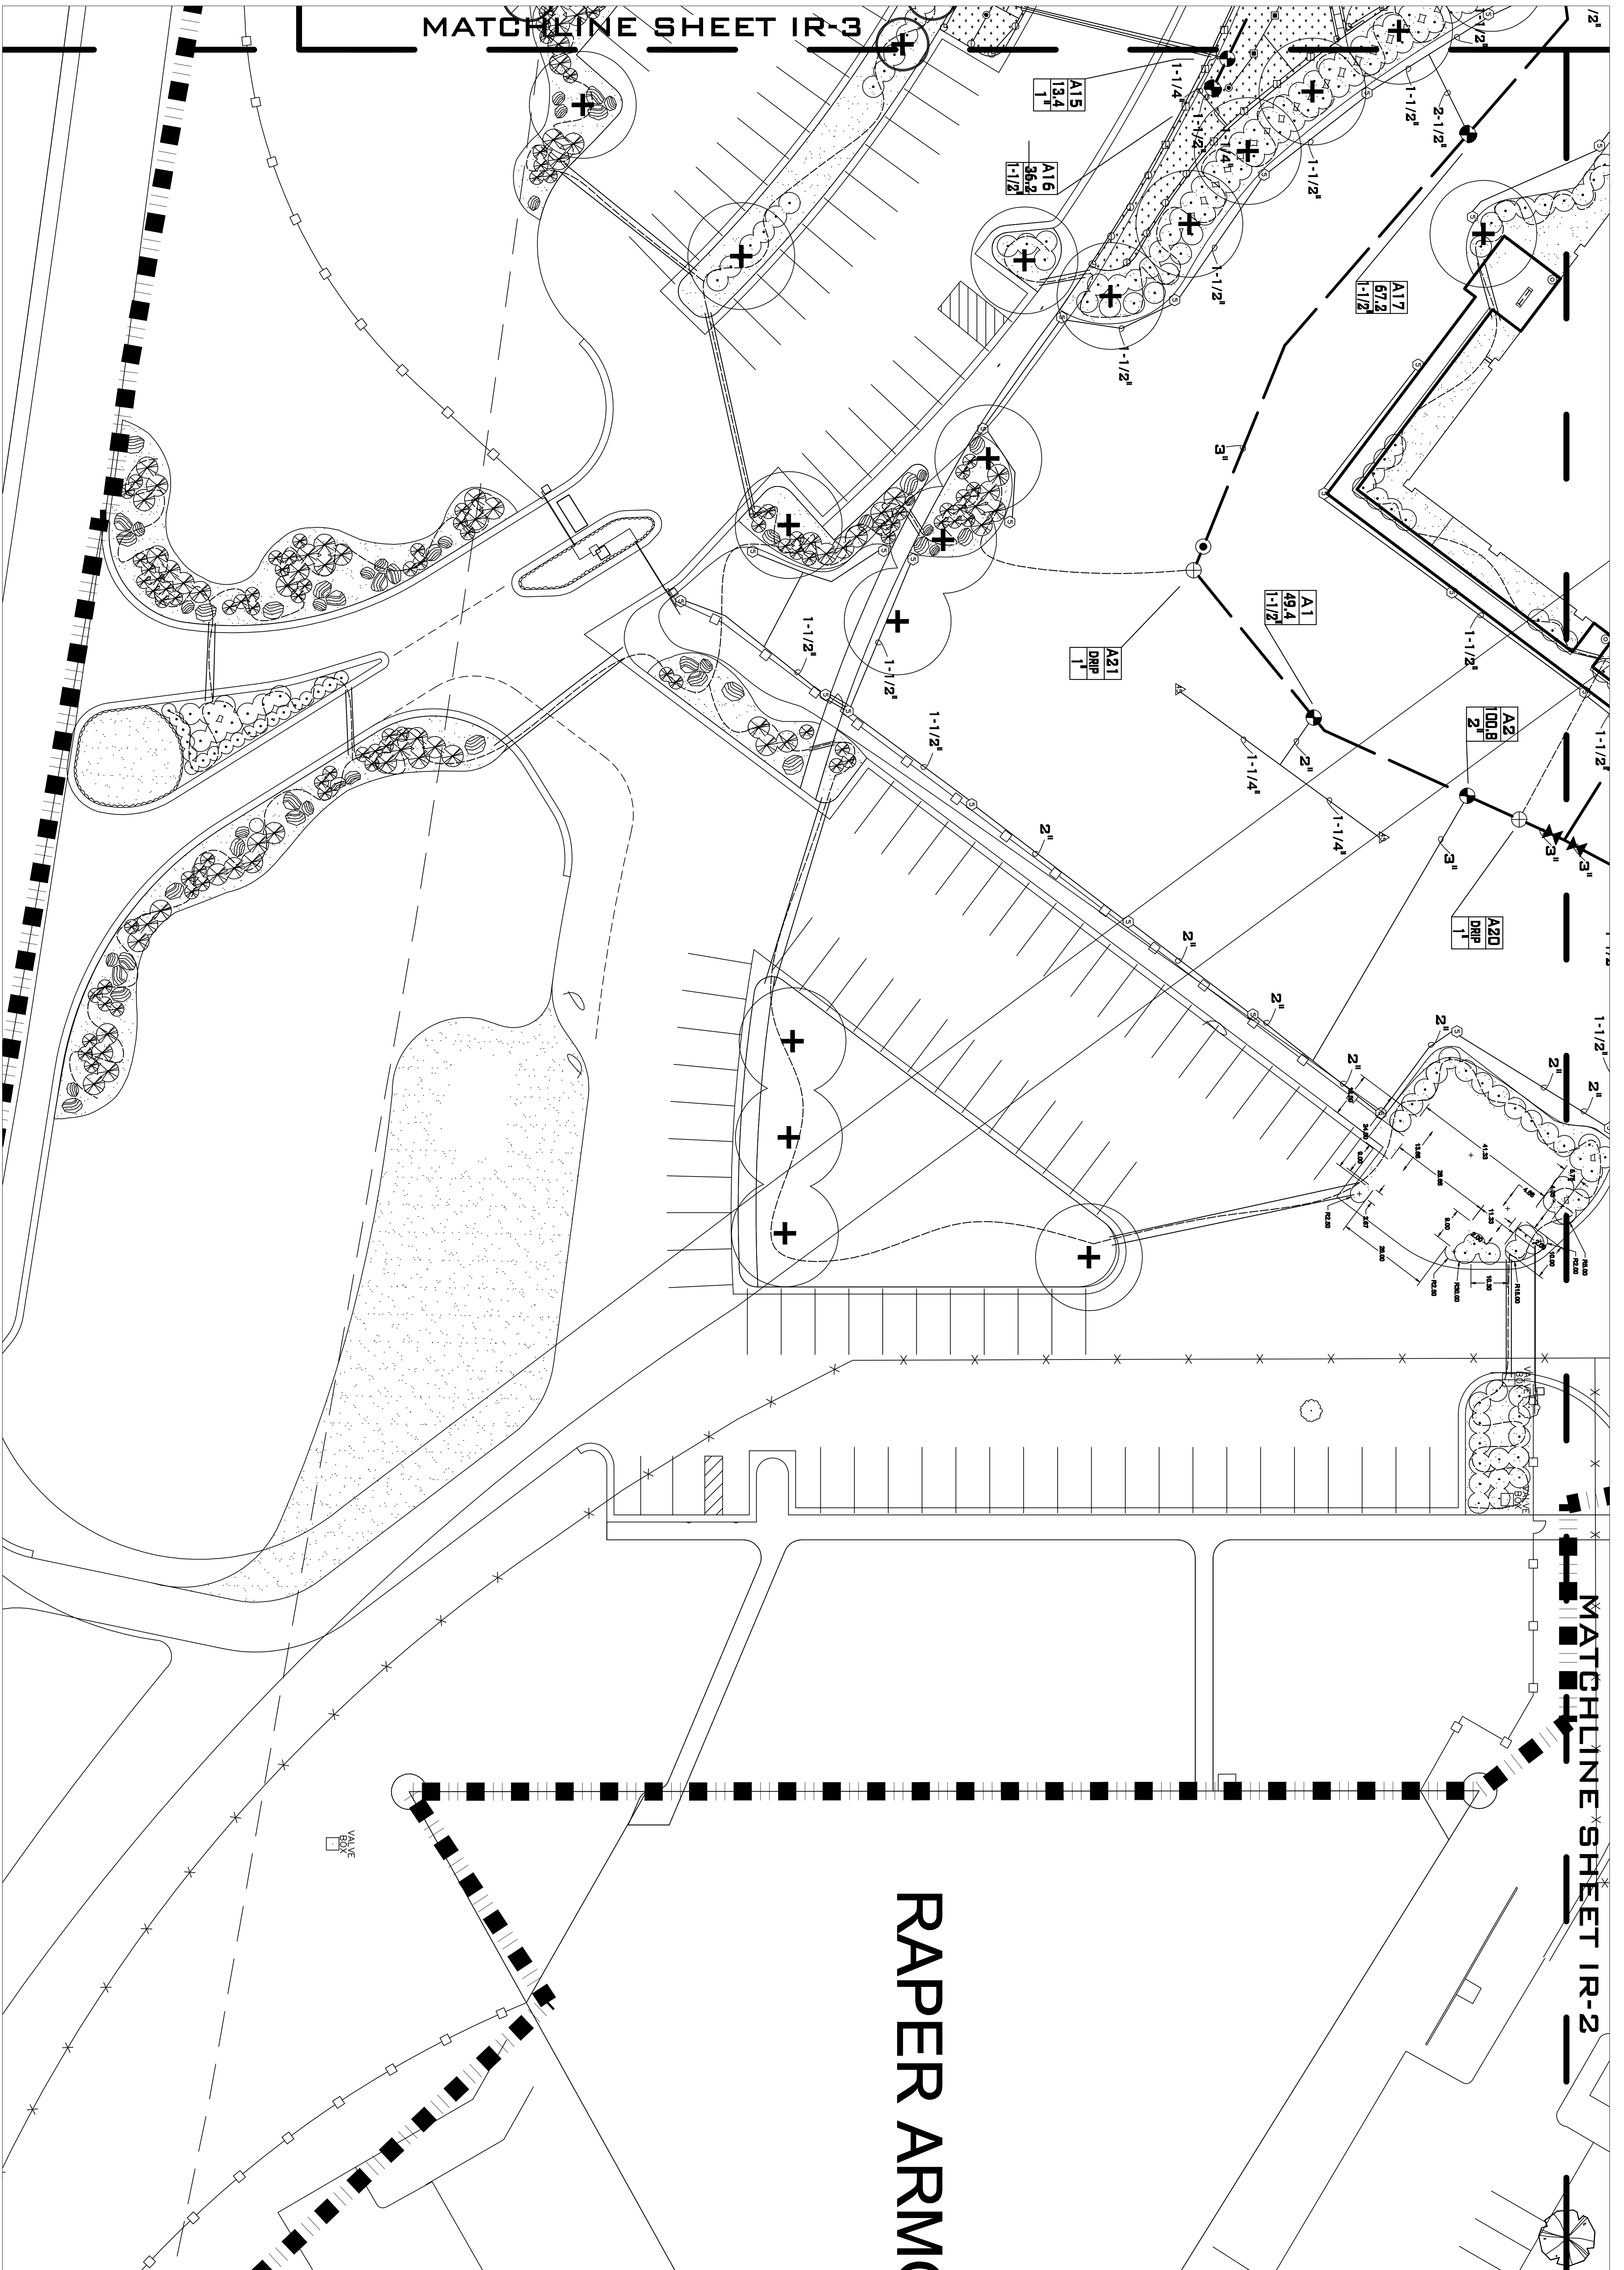

SCALE: 1"=20'-0"
 IR-4



Designed By: JDA
 Drawn By: JDA
 Check By: KV
 Cross Check By:
 Approved By:
 Date: 9/7/2009

Rev #
 Desc
 Date
 Check
 Remarks

JFRC
 WARREN AFB

IRRIGATION PLAN
 LAYOUT

SHEET
 4 OF 6